

VaproLiqui-Flash +
VaproFlashing SA
[Self Adhered]
Sequencing
Exploded
View

1 VaproFlashing SA Sill Piece applied directly to sheathing + folded 2.75" inside of R.O. *Release paper left on lower 6" to shingle over field membrane

2 VaproFlashing SA Jamb Pieces applied directly to sheathing + folder 2.75" inside of R.O.


3 VaproFlashing SA Sill Pieces applied directly to sheathing + folder 2.75" inside of R.O.

4 VaproLiqui-Flash @ inside rough opening + 2" on face

5 Head flashing (by others) over VaproLiqui-Flash embedded in Dow 758

6 Commercial Window sealant joint + backer rod (by others)

7 - WrapShield SA
- WrapShield IT
- RevealShield
- WrapShield HS field membrane shingled over flashing sealed with Dow 758 for mechanically attached Membranes

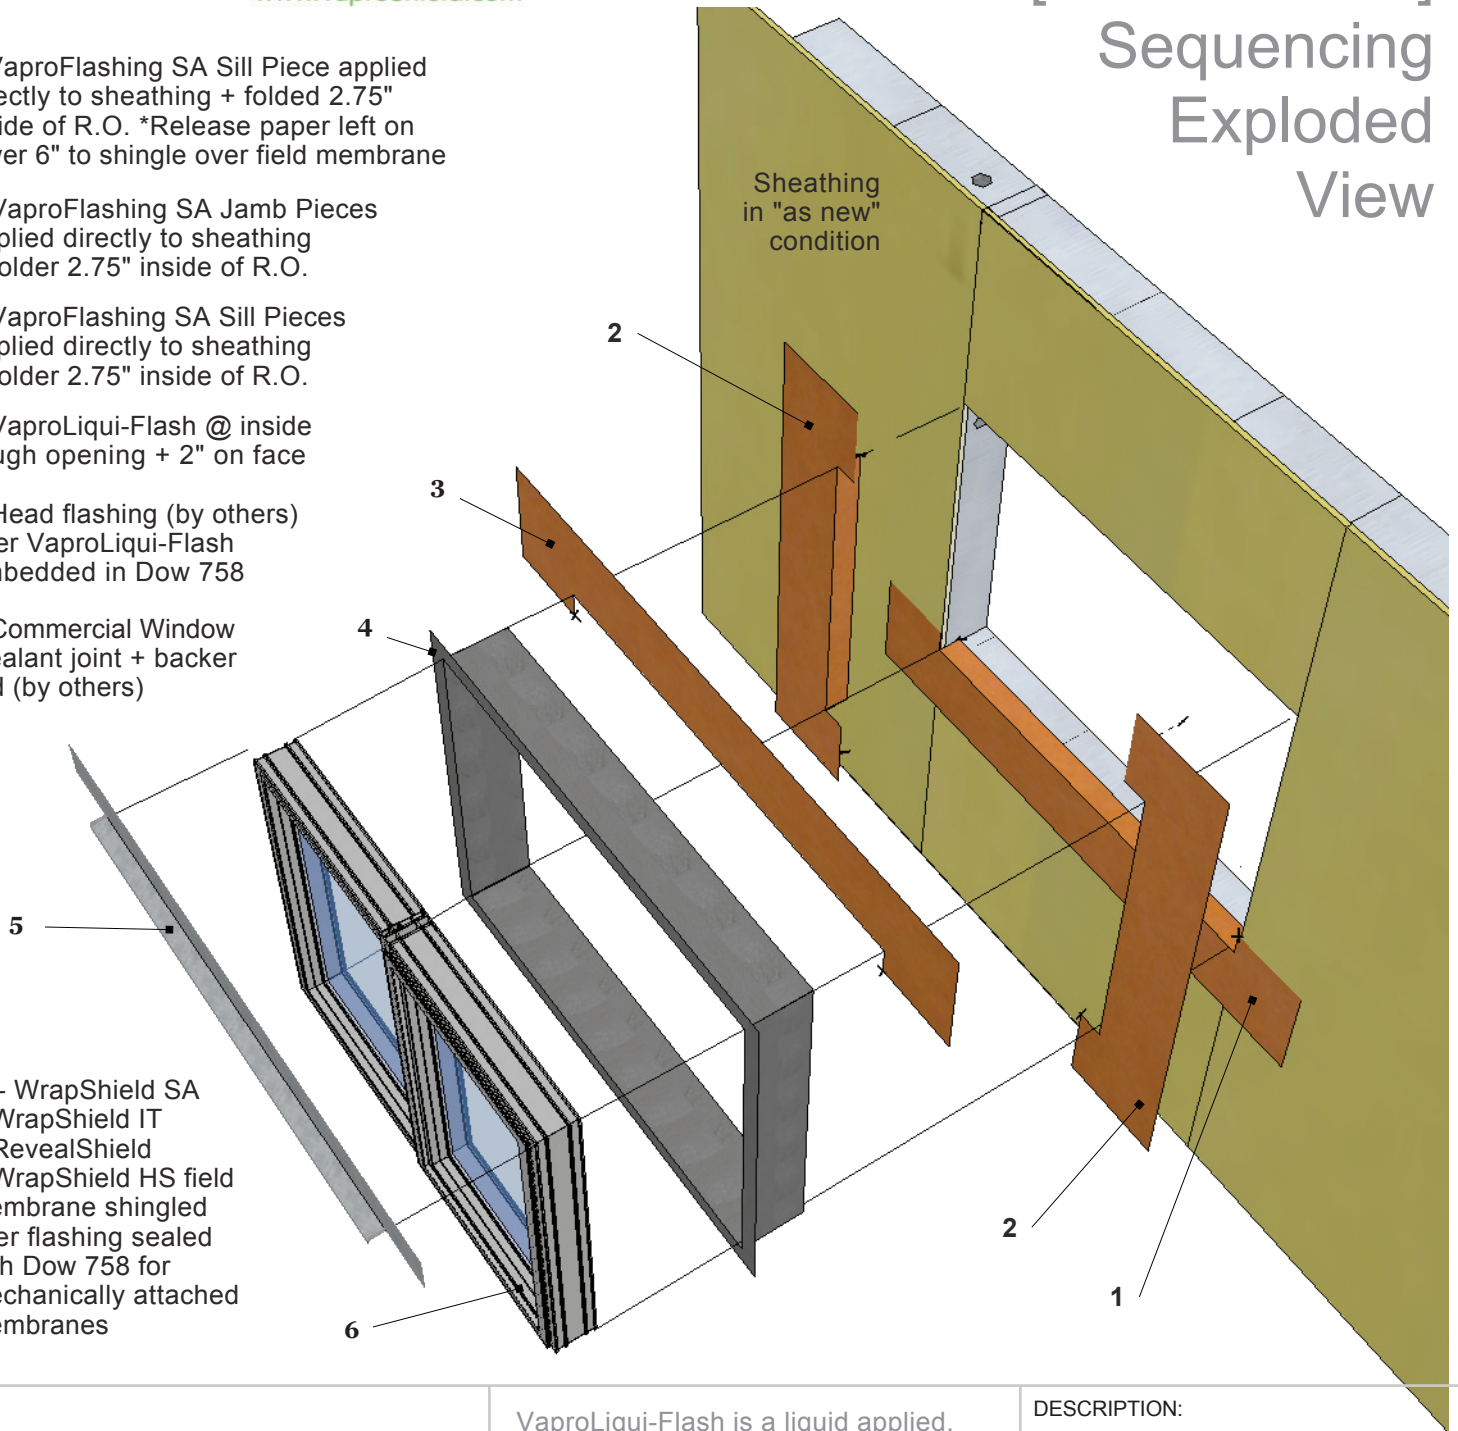

VAPROLIQUI-FLASH

DRAWN BY: AFG DATE: 23.09.2012

VaproLiqui-Flash is a liquid applied, vapor permeable, waterproof, air barrier flashing system component for window and door rough openings. VaproLiqui-Flash is designed to work with VaproFlashing and VaproShield field membranes as a complete system.

DESCRIPTION:
WrapShield SA, IT, HS, or RevealShield combined with VaproLiqui-Flash + VaproFlashing help facilitate continuous air barriers over gypsum or plywood sheathing, concrete, and CMU substrates.